




A ESTE

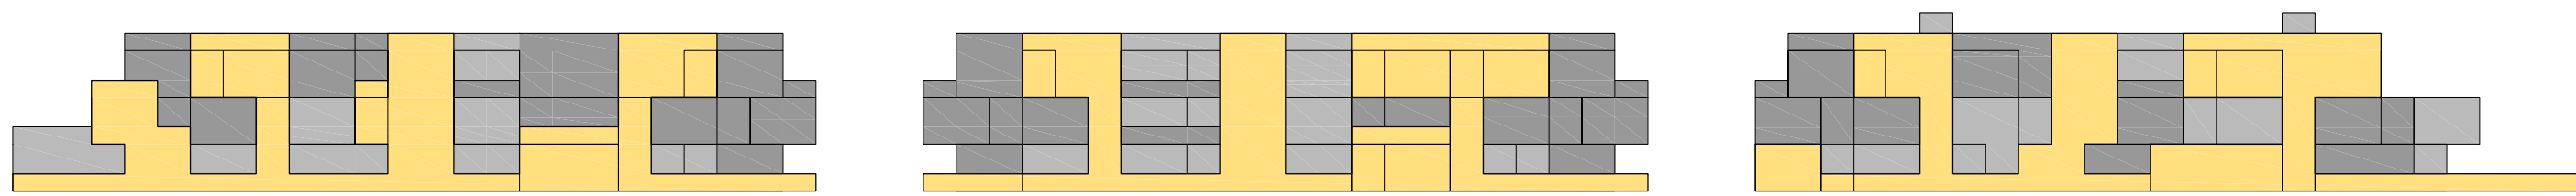


A OESTE

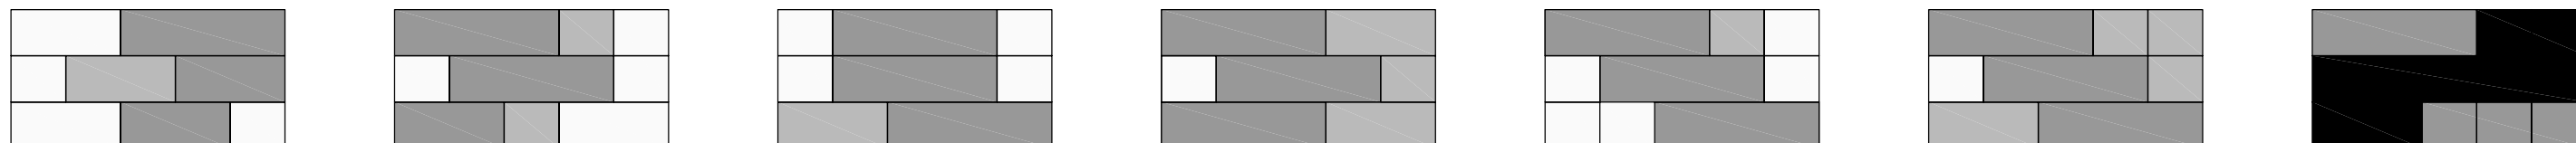

S 1/7 TRANSVERSAL

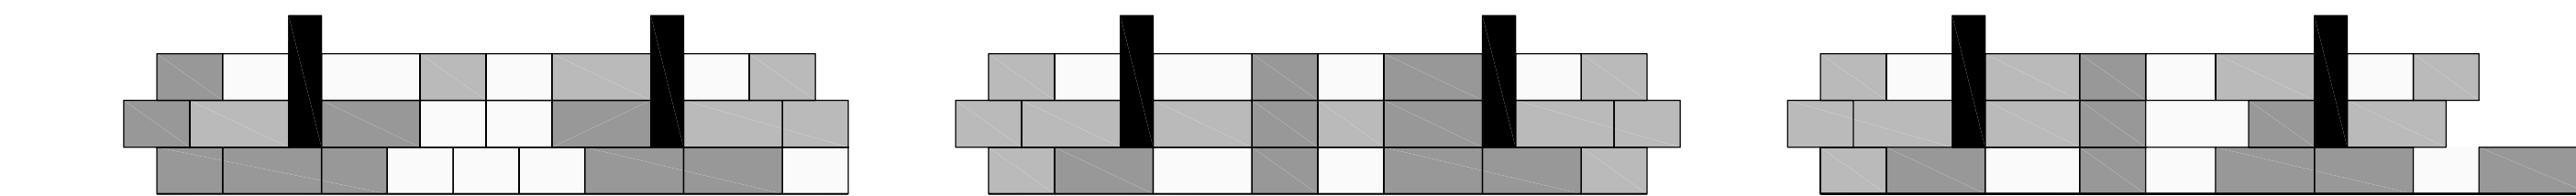

S 1 LONGITUDINAL

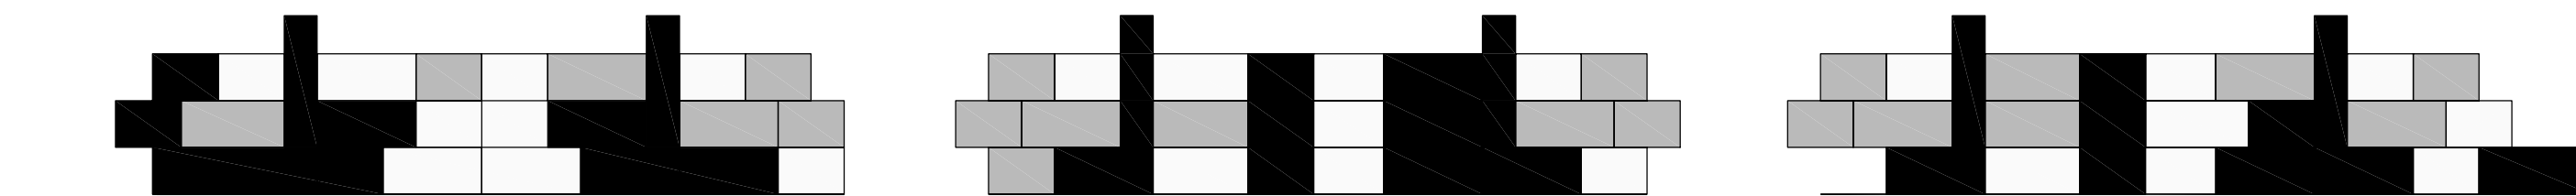

S 2 LONGITUDINAL